



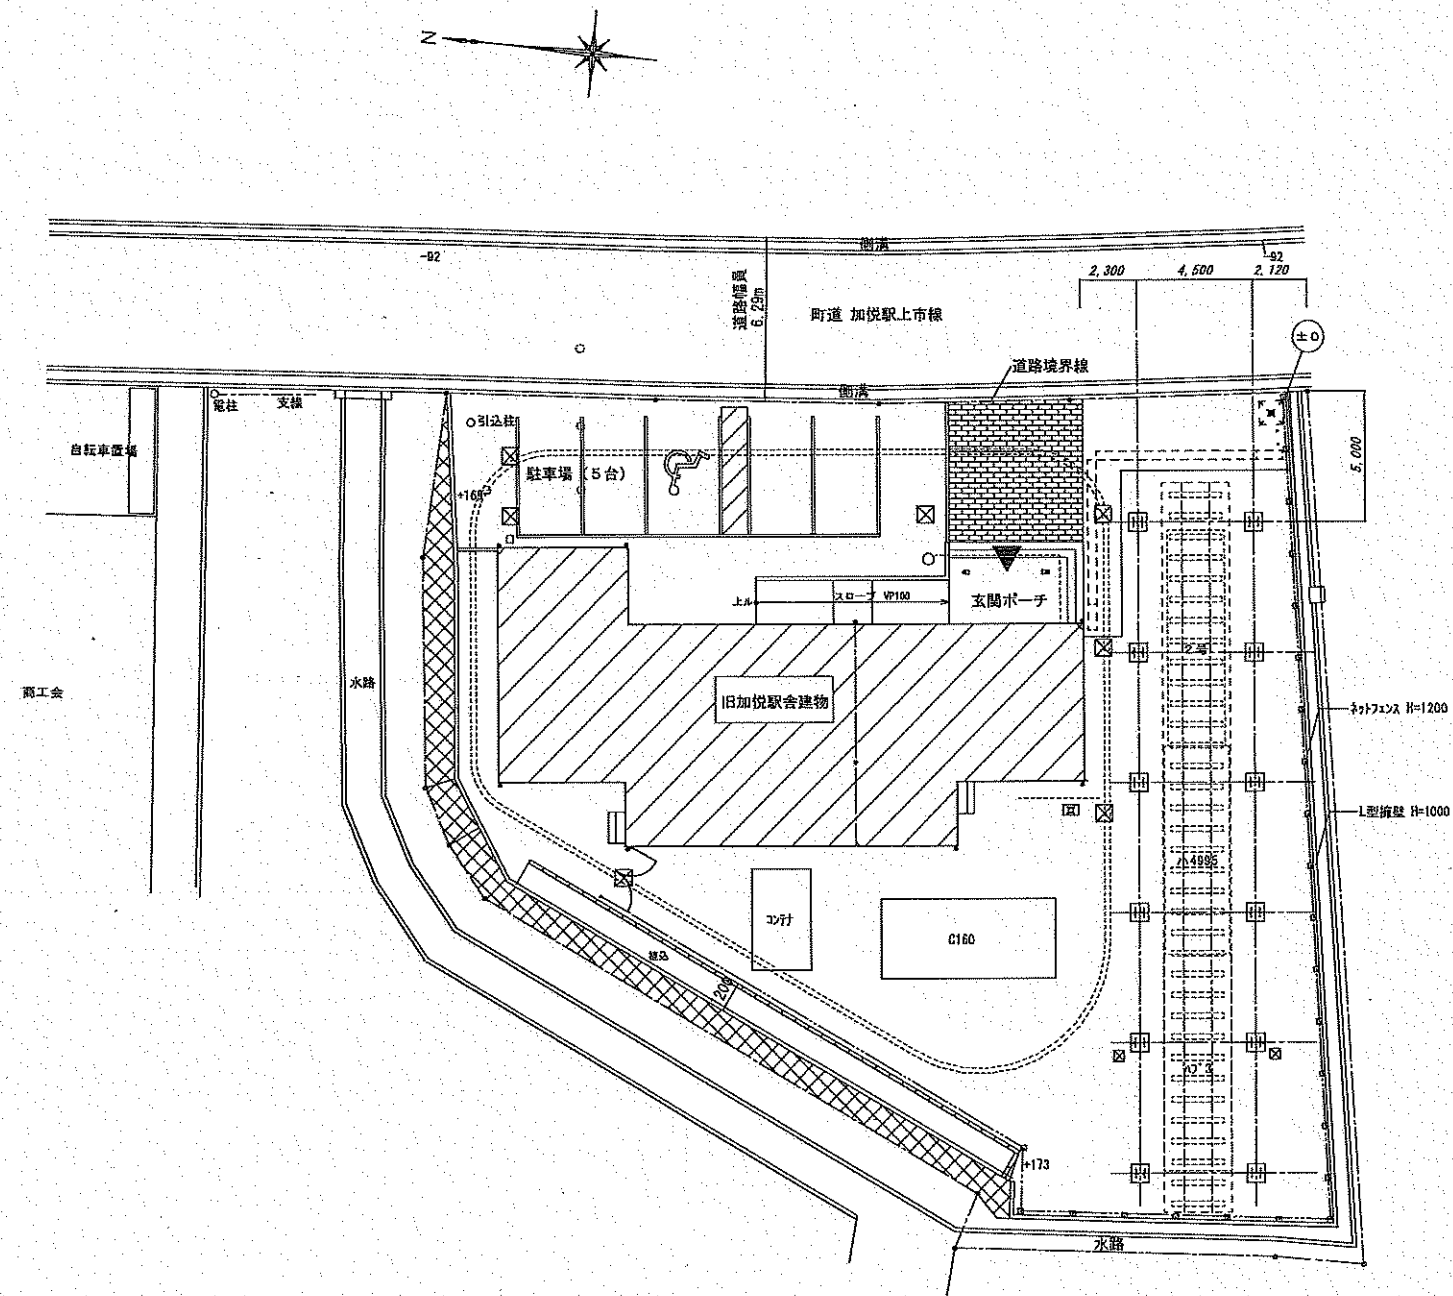


配置図 1:200

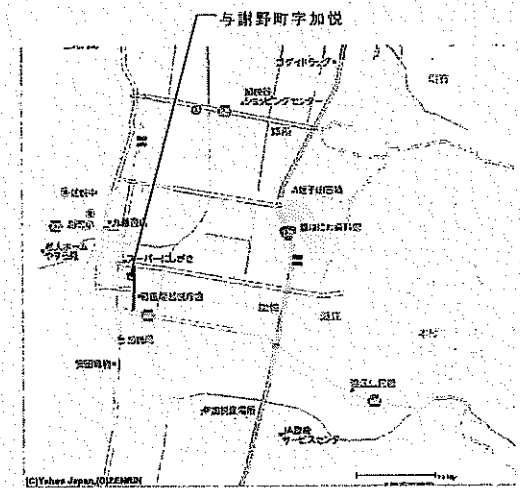


旧加悦駅舎付近見取図




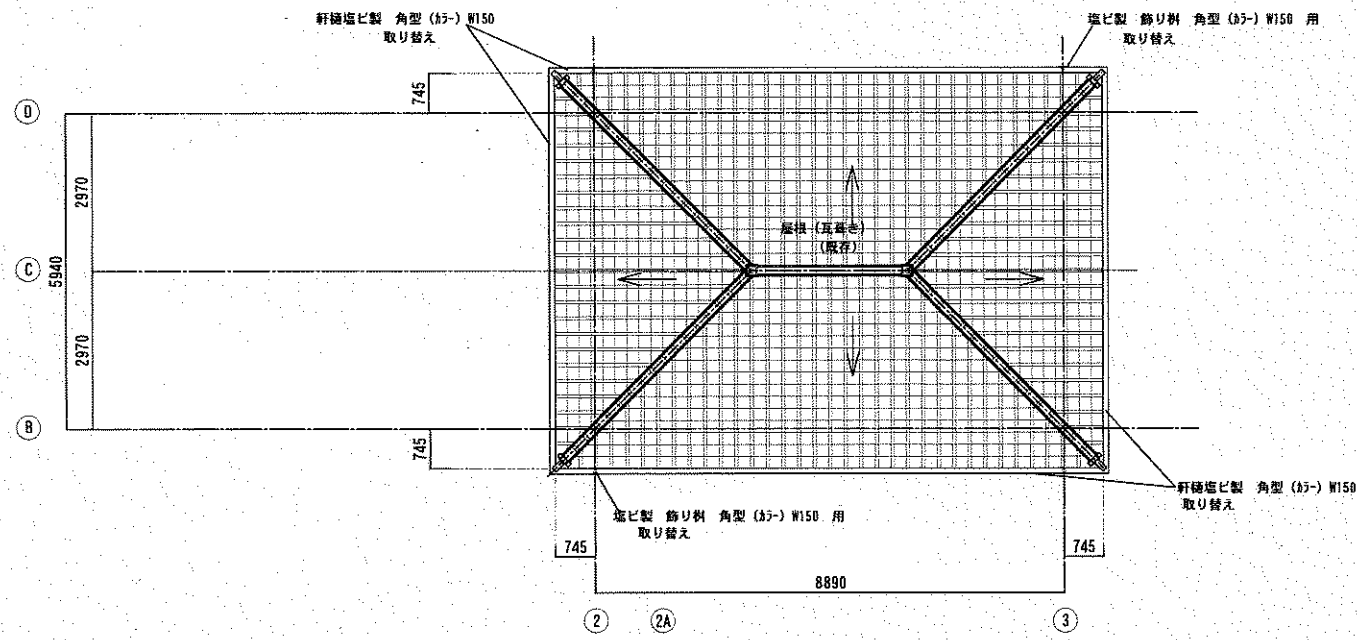


屋根平面 1/100

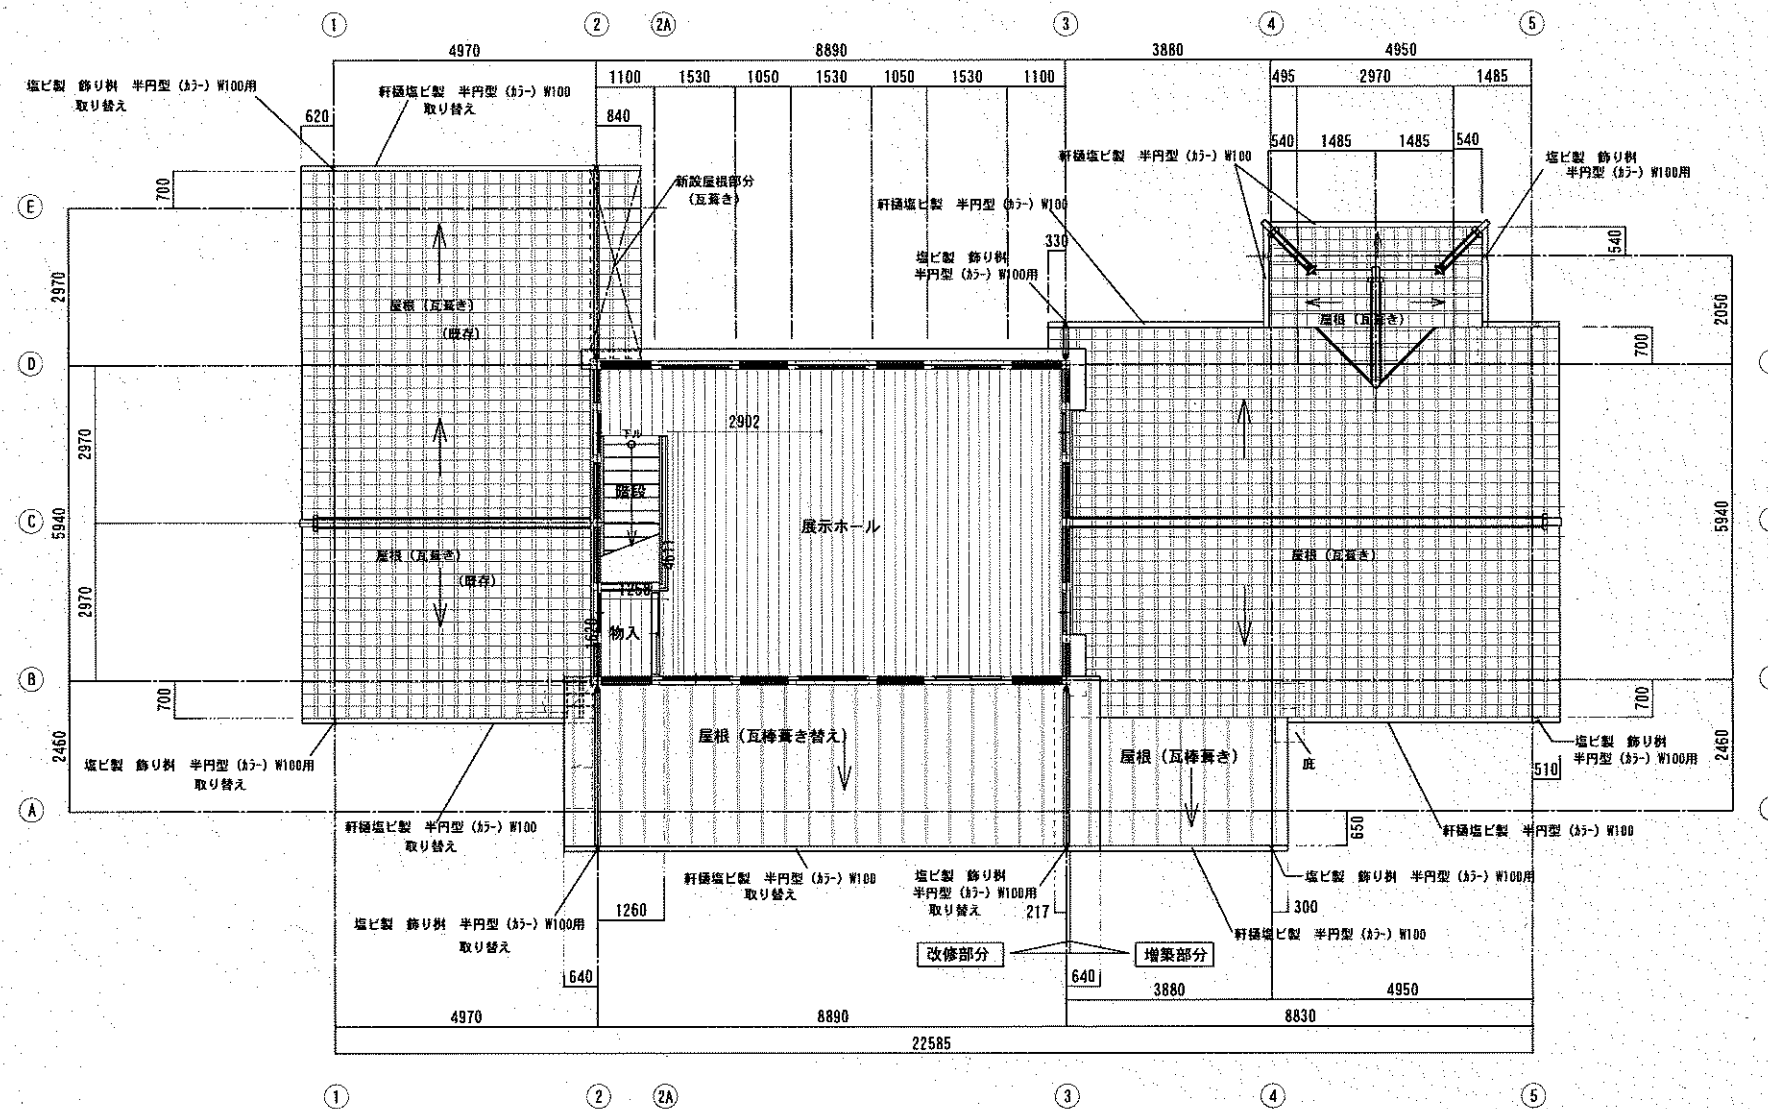


2階平面 1/100

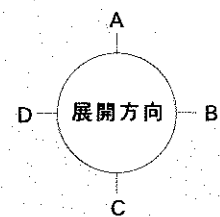


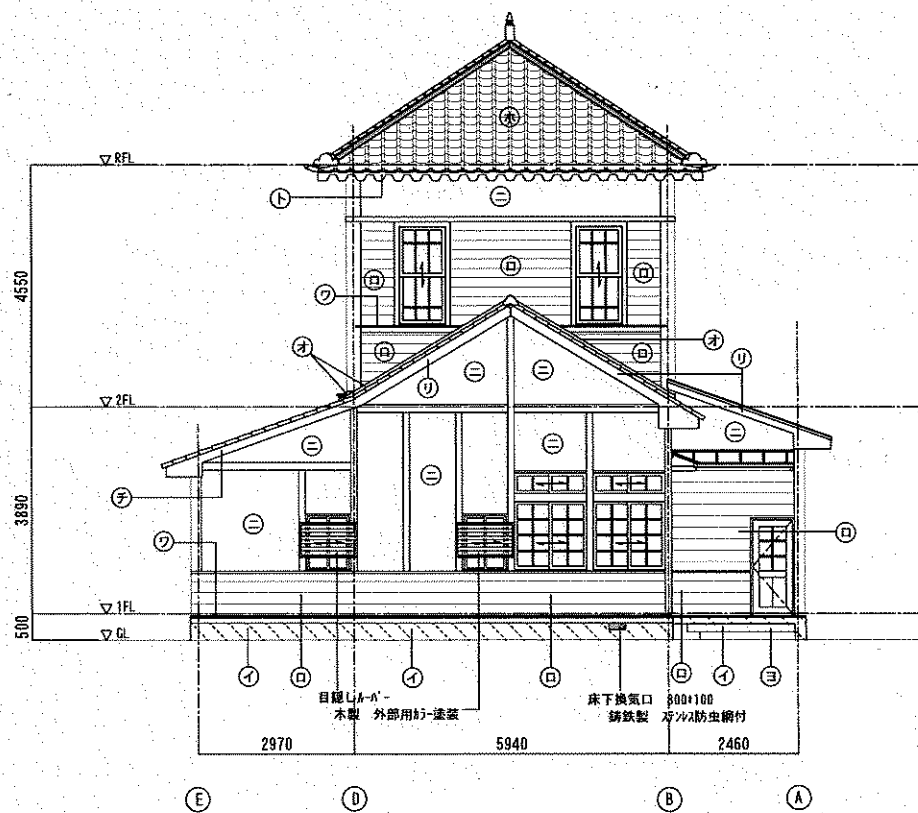


北面 立面図

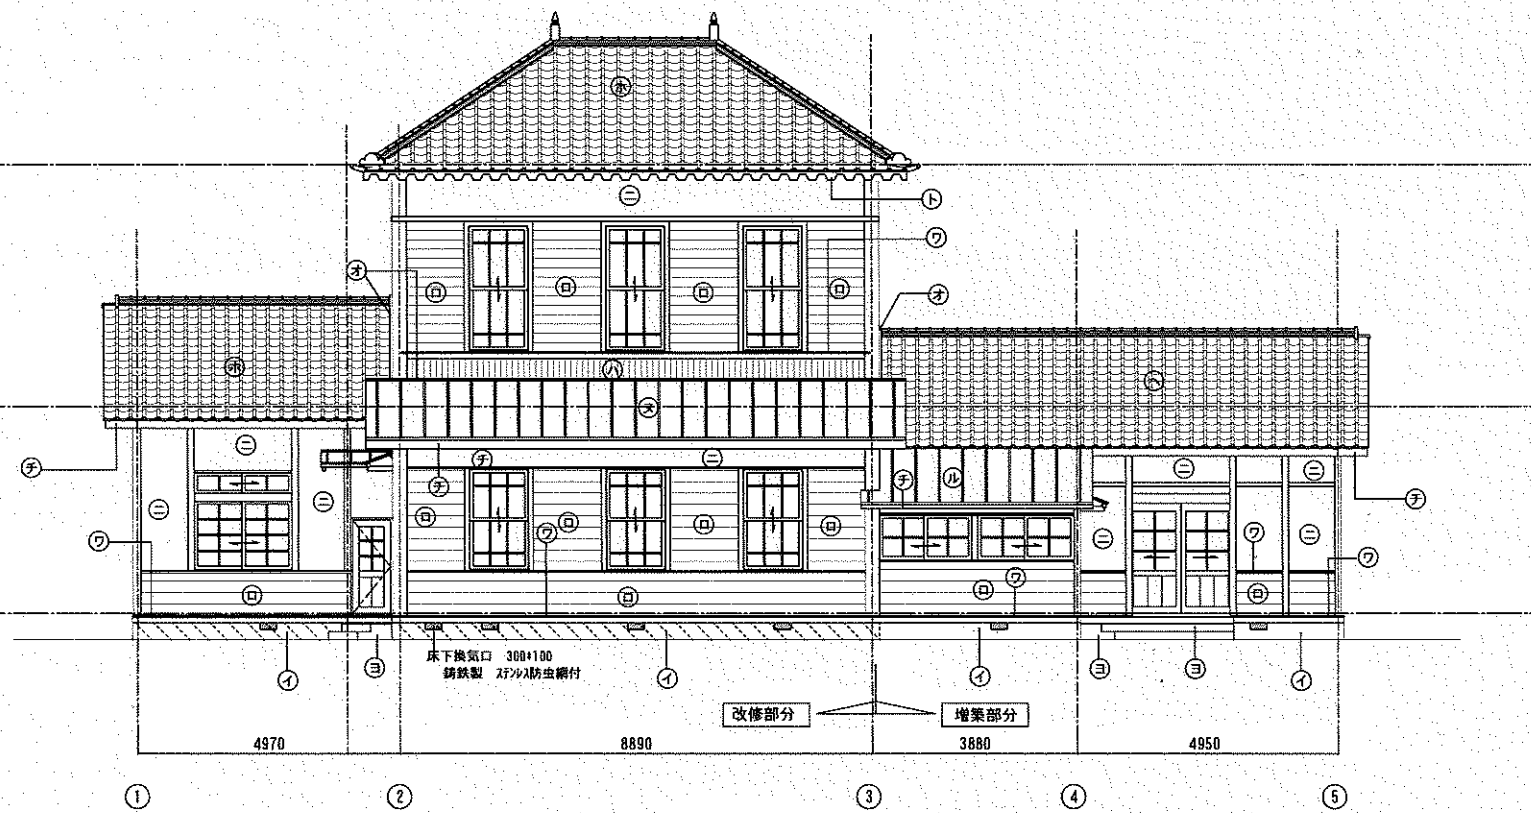


西面 立面図

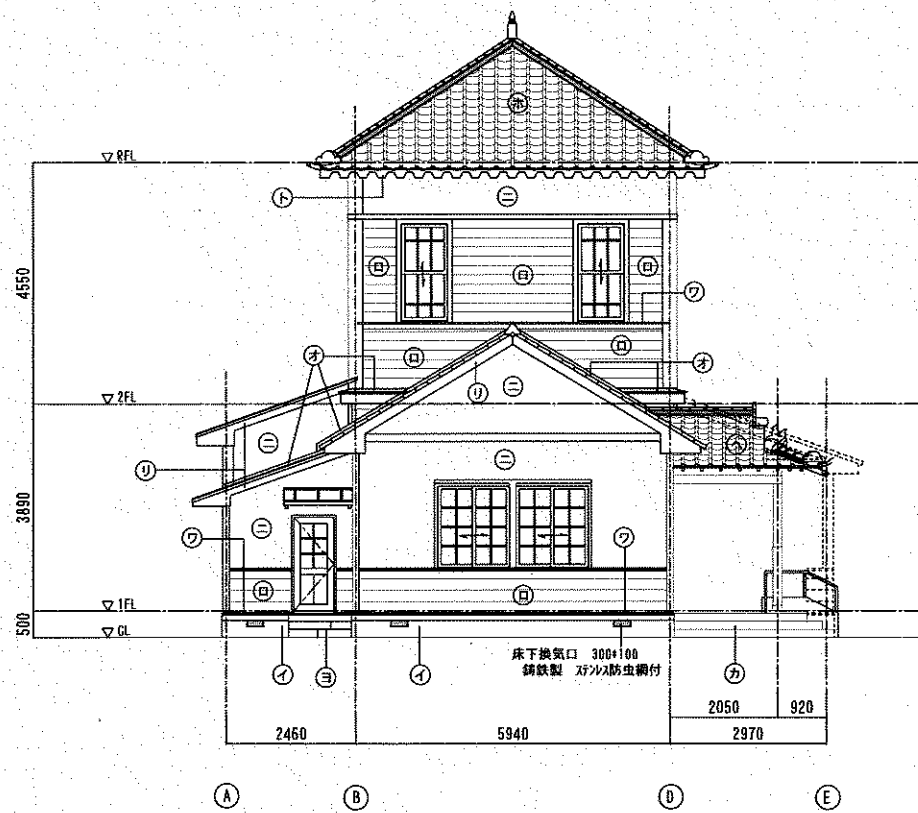


南面 立面図

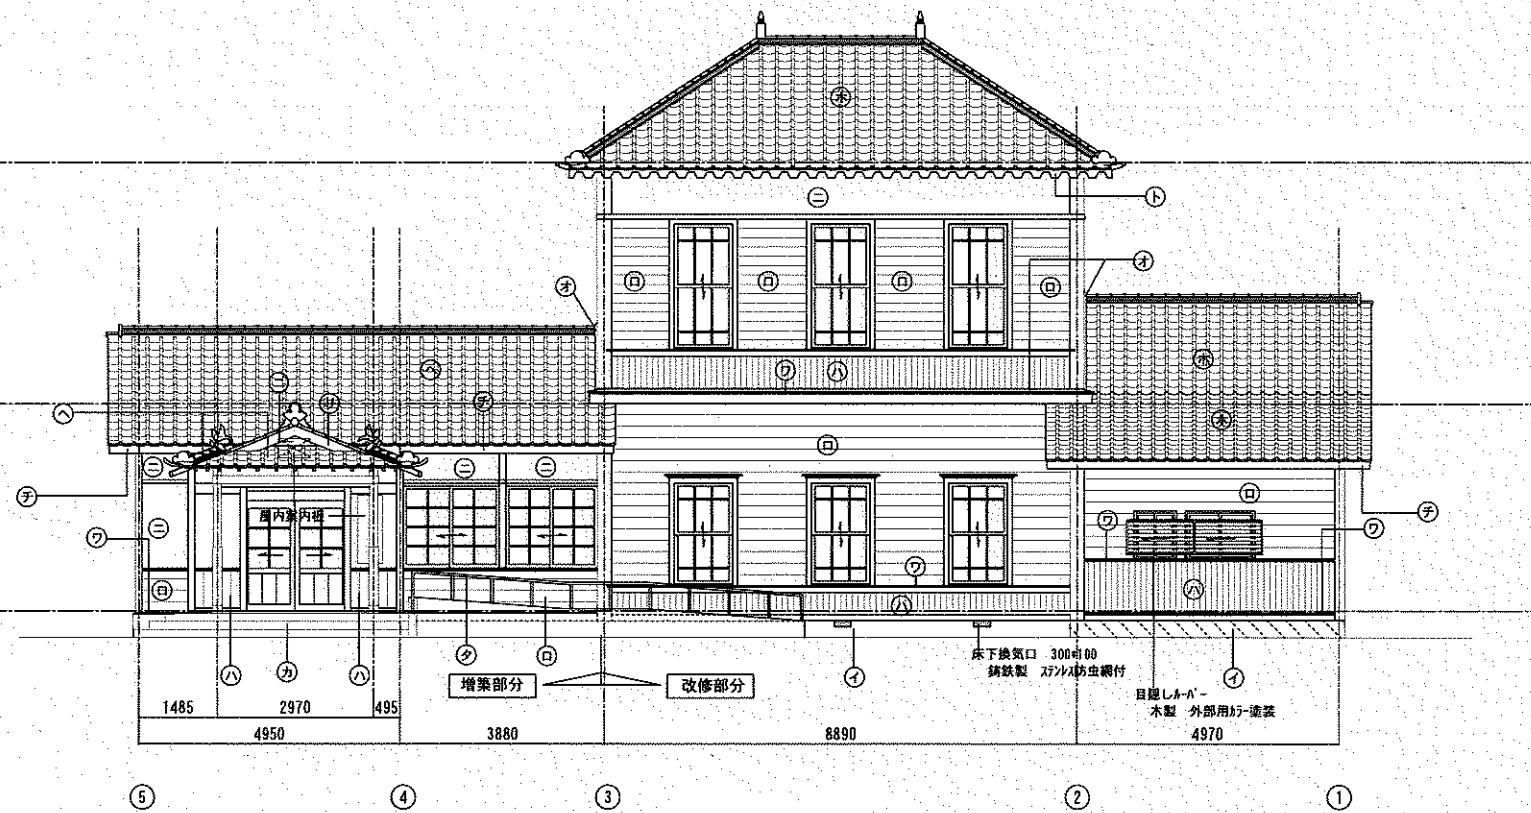


東面 立面図

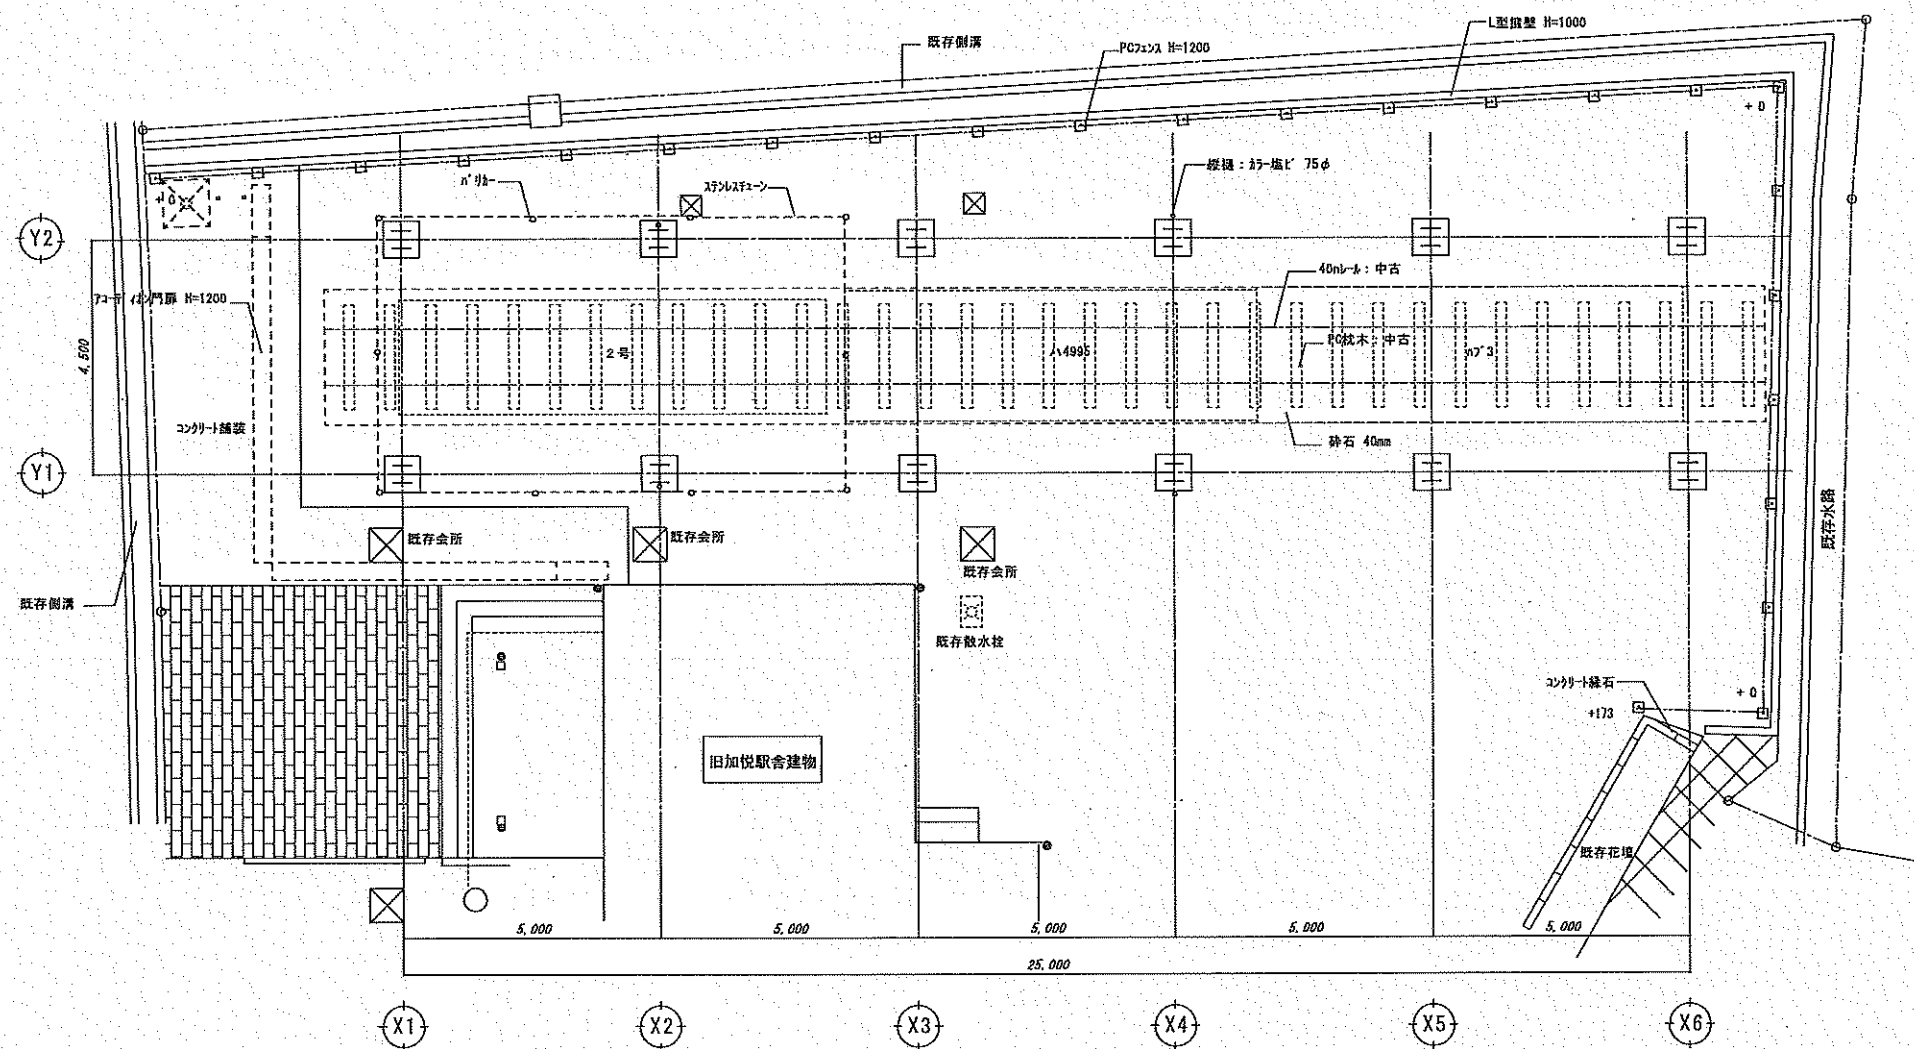


– 5 –

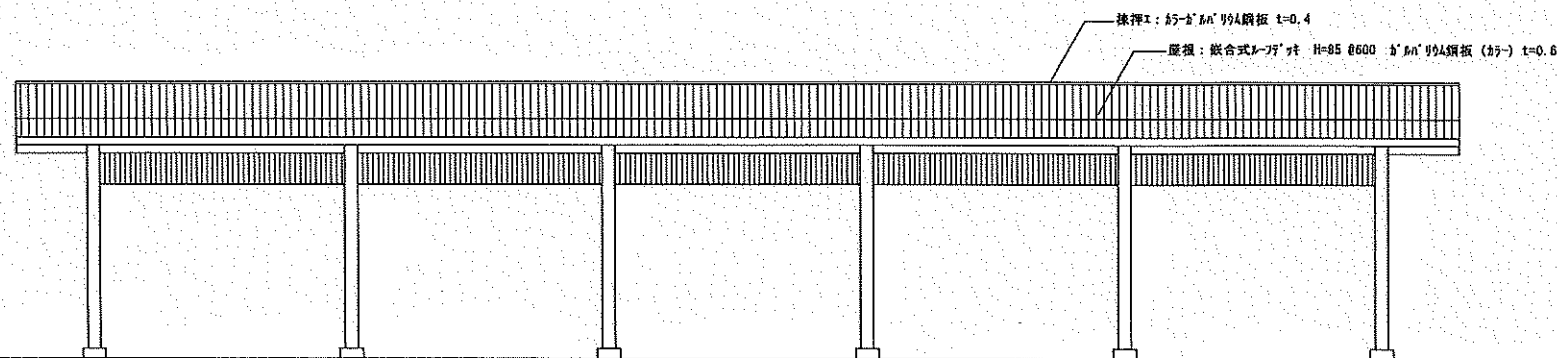


北立面図 1:100

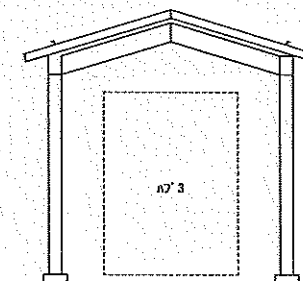


西立面図 1:100

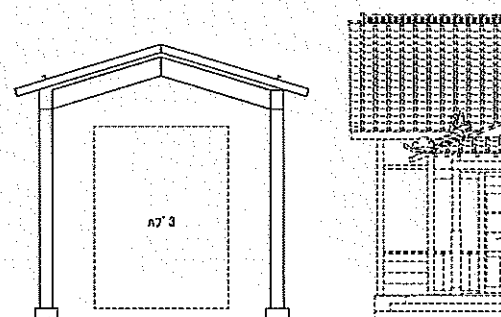


東立面図 1:100

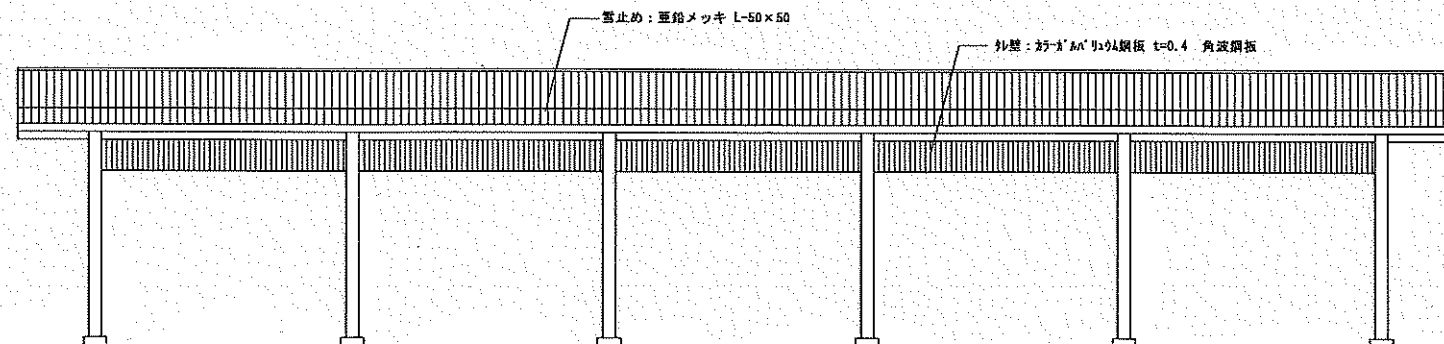

南立面図 1:100

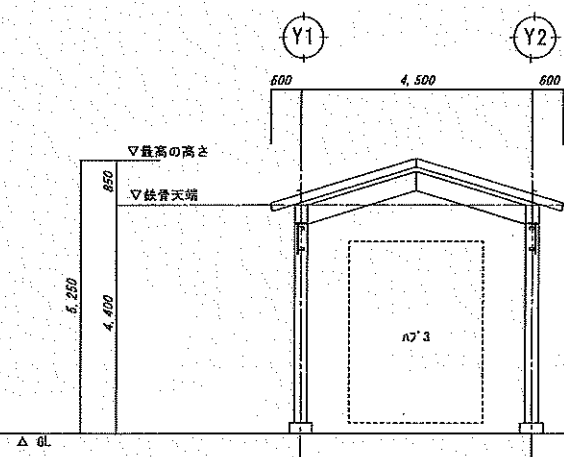

X断面図 1:100

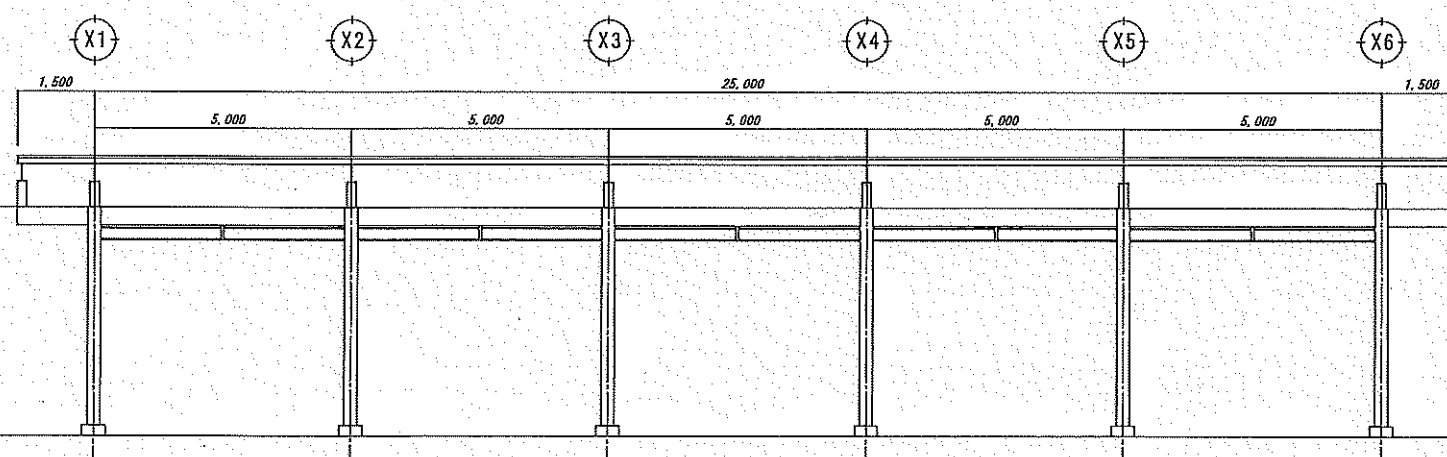

Y断面図 1:100